


**NOTES**

- 1 No deviation may be made from the details shown on this drawing without the prior permission of the architects. Any discrepancy found between this drawing and any other document should be referred immediately to the architects. IF IN ANY DOUBT ASK.
- 2 This drawing is to be removed from currency immediately a revised version is issued.
- 3 All rights described in chapter IV of the Copyright, Designs and Patents Act of 1988 have been generally asserted.

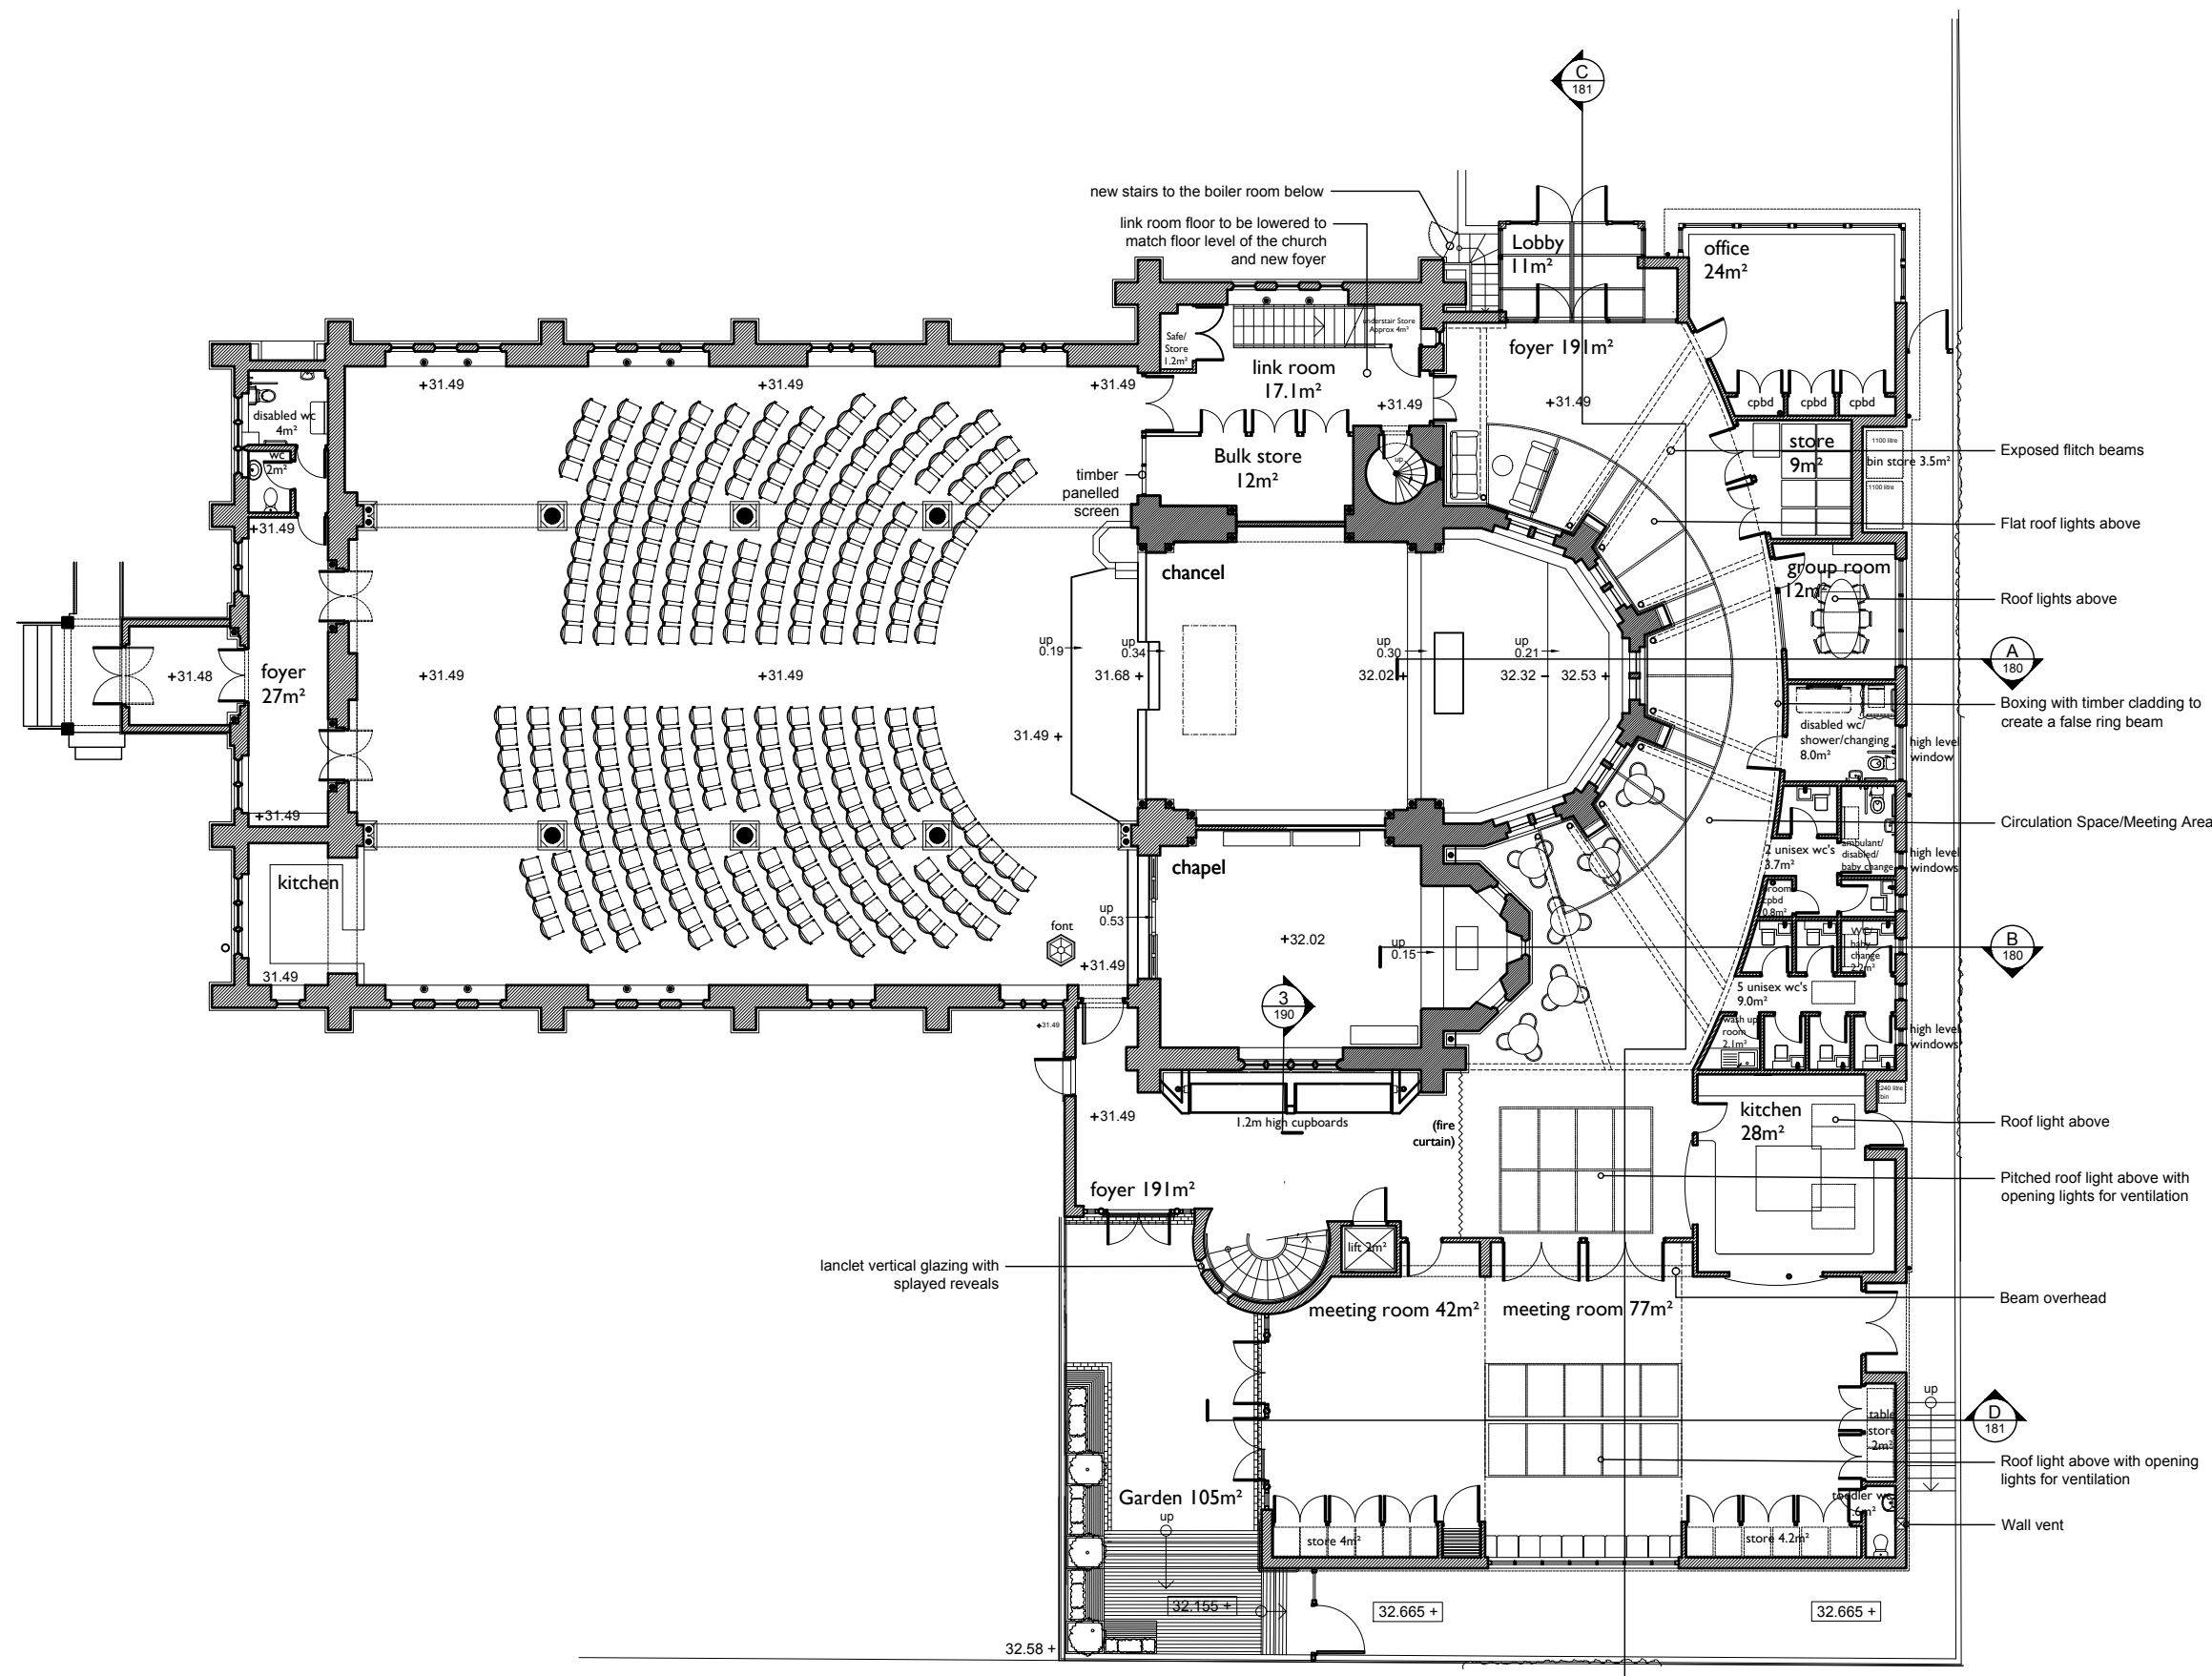

**REVISIONS**

Date	Ref	Description
23/04/19	P0	Issued for Planning
25/07/19	P1	Office moved back 1m, Chapel south window transom and cupboards updated

**PLANNING**

**JBKS Architects**  
 architects urban designers  
 landscape and product designers  
 Suite 1, Parkwood Stud, London Road,  
 Aston Rowant, Oxon, OX49 5SP  
 Tel: (01844) 350101

Job	St Mildred's Church, Lee
title	proposed ground floor plan
scale	1:200 @ A3
date	06/03/18
no	MIL 172 P1

